


GROUND FLOOR PLAN

GROUND FLOOR AREA 125.64 M²

SCALE 1:50 @ A2

COPY 1:50 @ A2

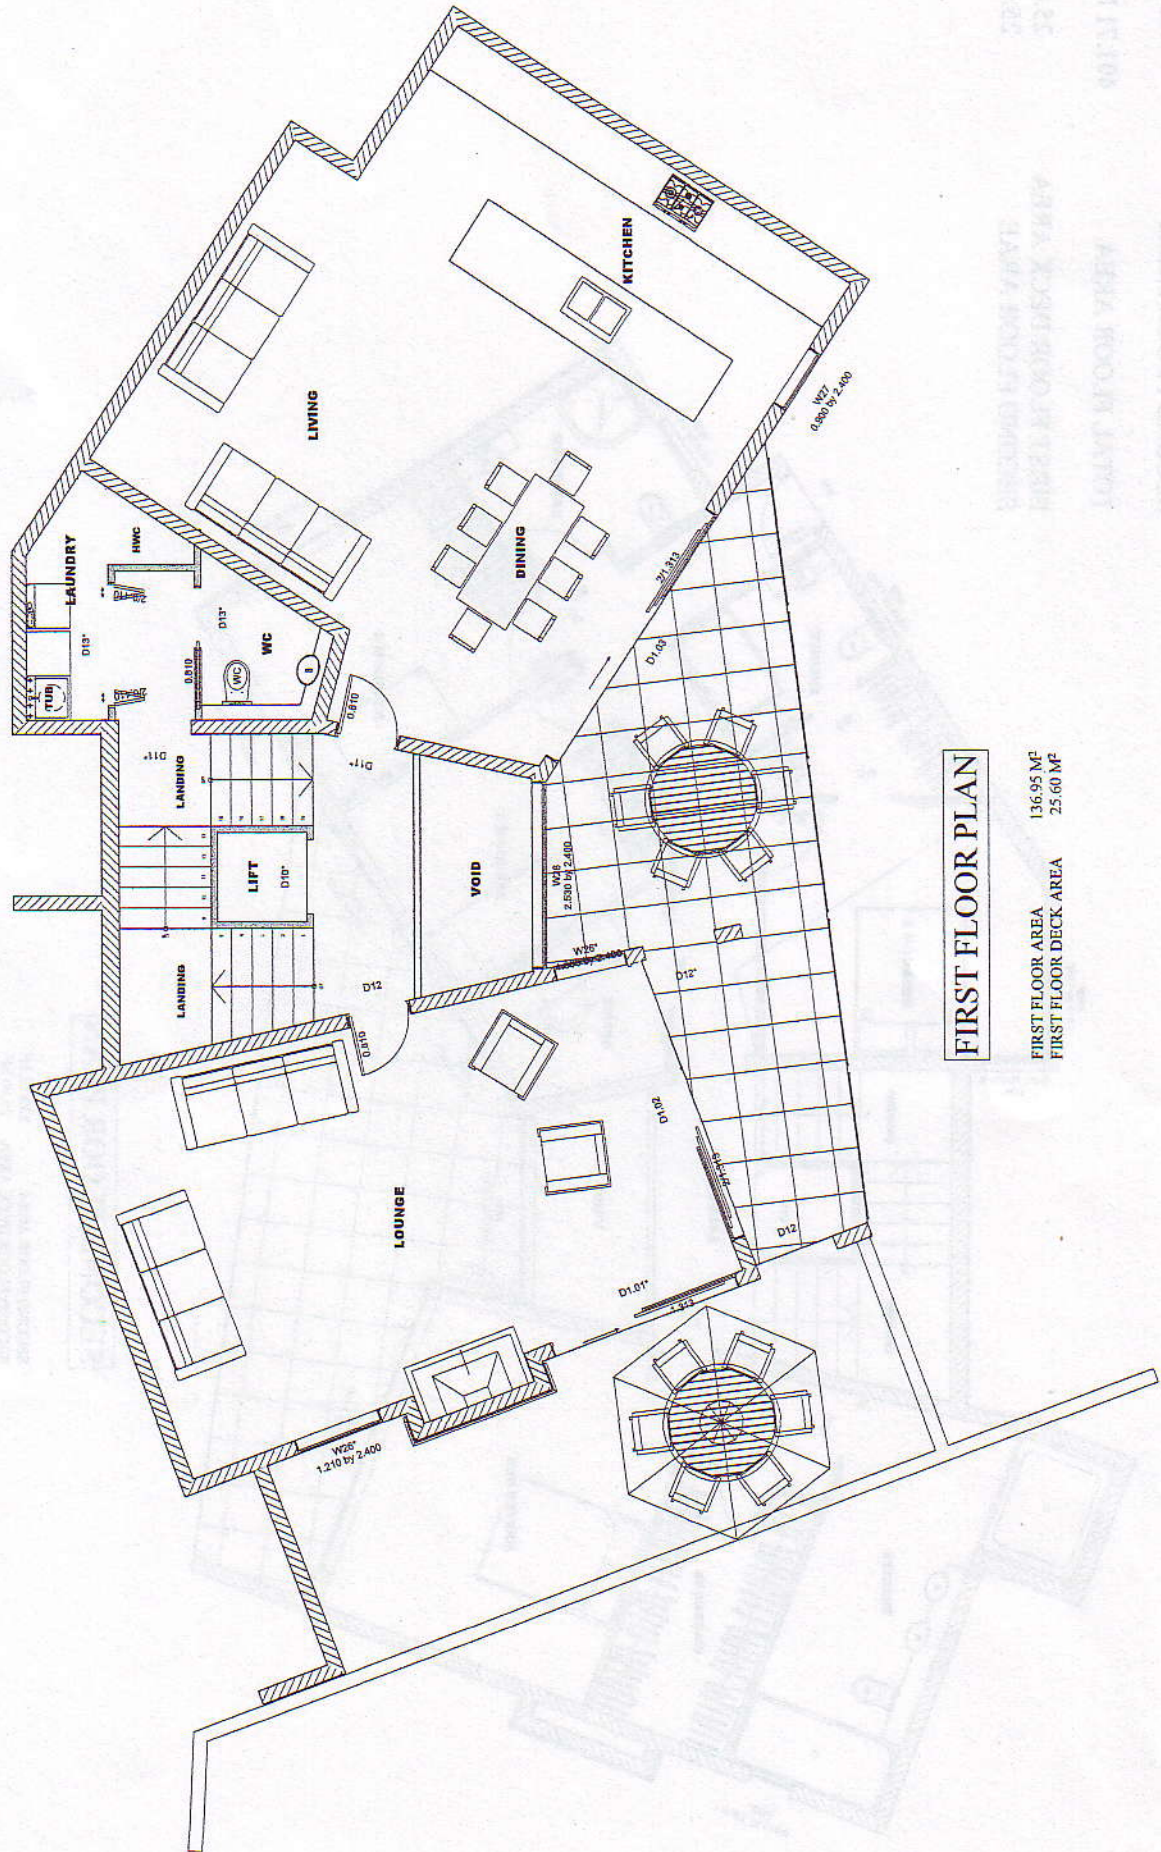

FIRST FLOOR PLAN

FIRST FLOOR AREA	136.95 M ²
FIRST FLOOR DECK AREA	25.60 M ²


SCALE 1:50 @ A2

DRAWING NO. 13/04/01
 PROJECT NO. 13/04/01
 DATE 13/04/01
 DRAWN BY [Name]
 CHECKED BY [Name]

GROUND FLOOR AREA 125.64 M²
 FIRST FLOOR AREA 136.95 M²
 SECOND FLOOR AREA 139.12 M²

TOTAL FLOOR AREA 401.71 M²

FIRST FLOOR DECK AREA 25.60 M²
 SECOND FLOOR AREA 25.60 M²

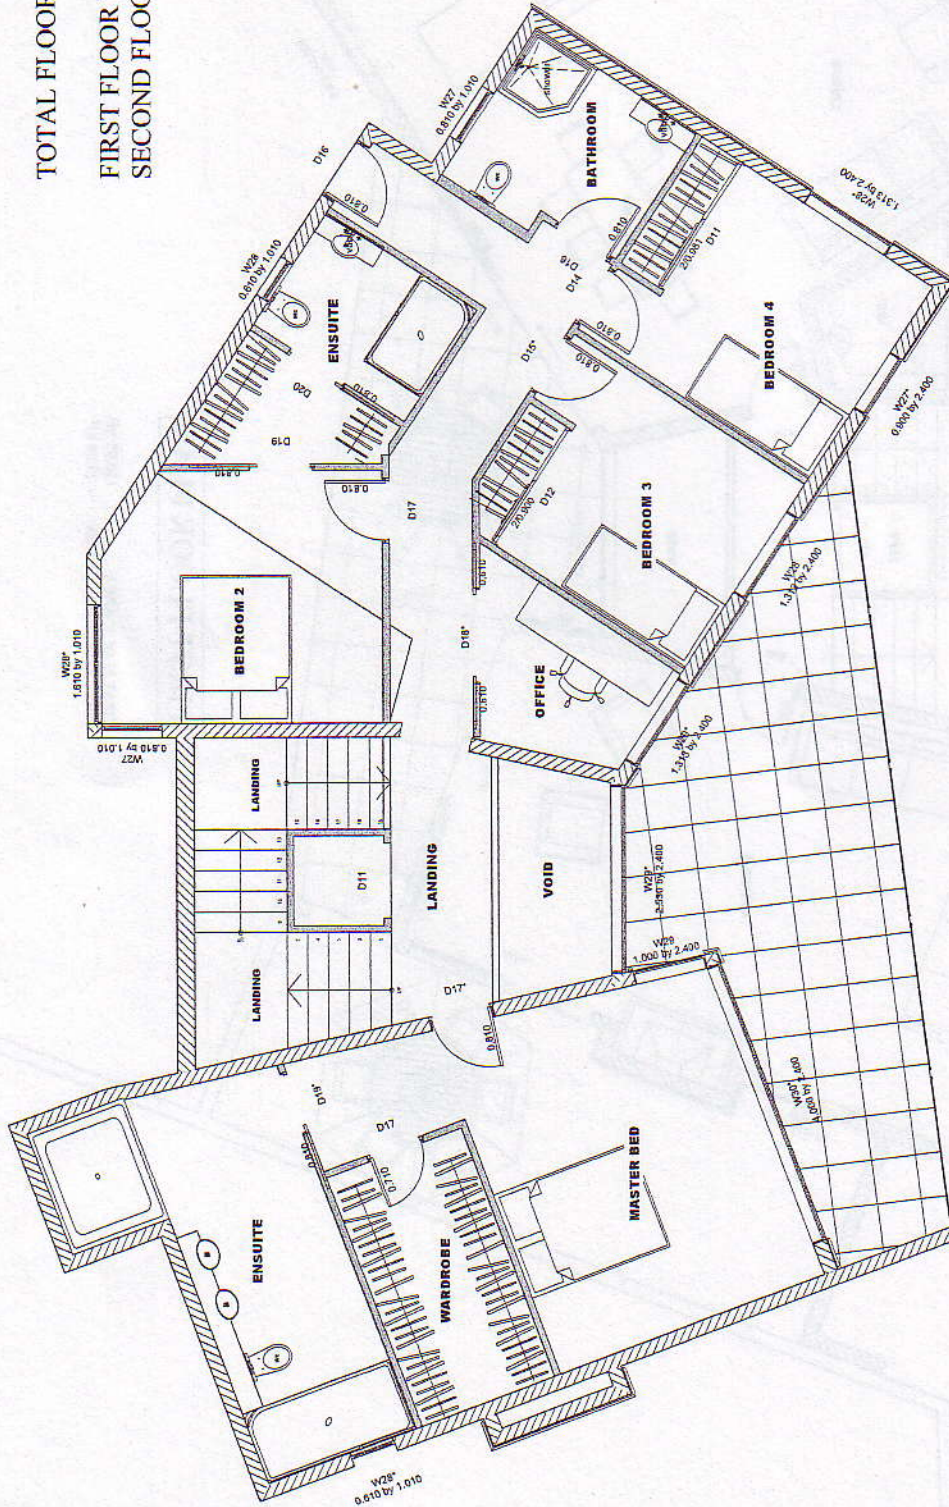

SECOND FLOOR PLAN

SECOND FLOOR AREA 139.12 M²
 SECOND FLOOR DECK AREA 25.60 M²

SCALE 1:50 @ A2