


Proposed Dwelling for Lot 111 DP 401952
 SITE ADDRESS = 1 Brunner Terrace
 Kamo
 SITE AREA = 729m²
 SITE COVERAGE = 130.7m²(18.0%)

LIVING AREA	103.6m ²
GARAGE	27.1m ²
TOTAL AREA	130.7m ²

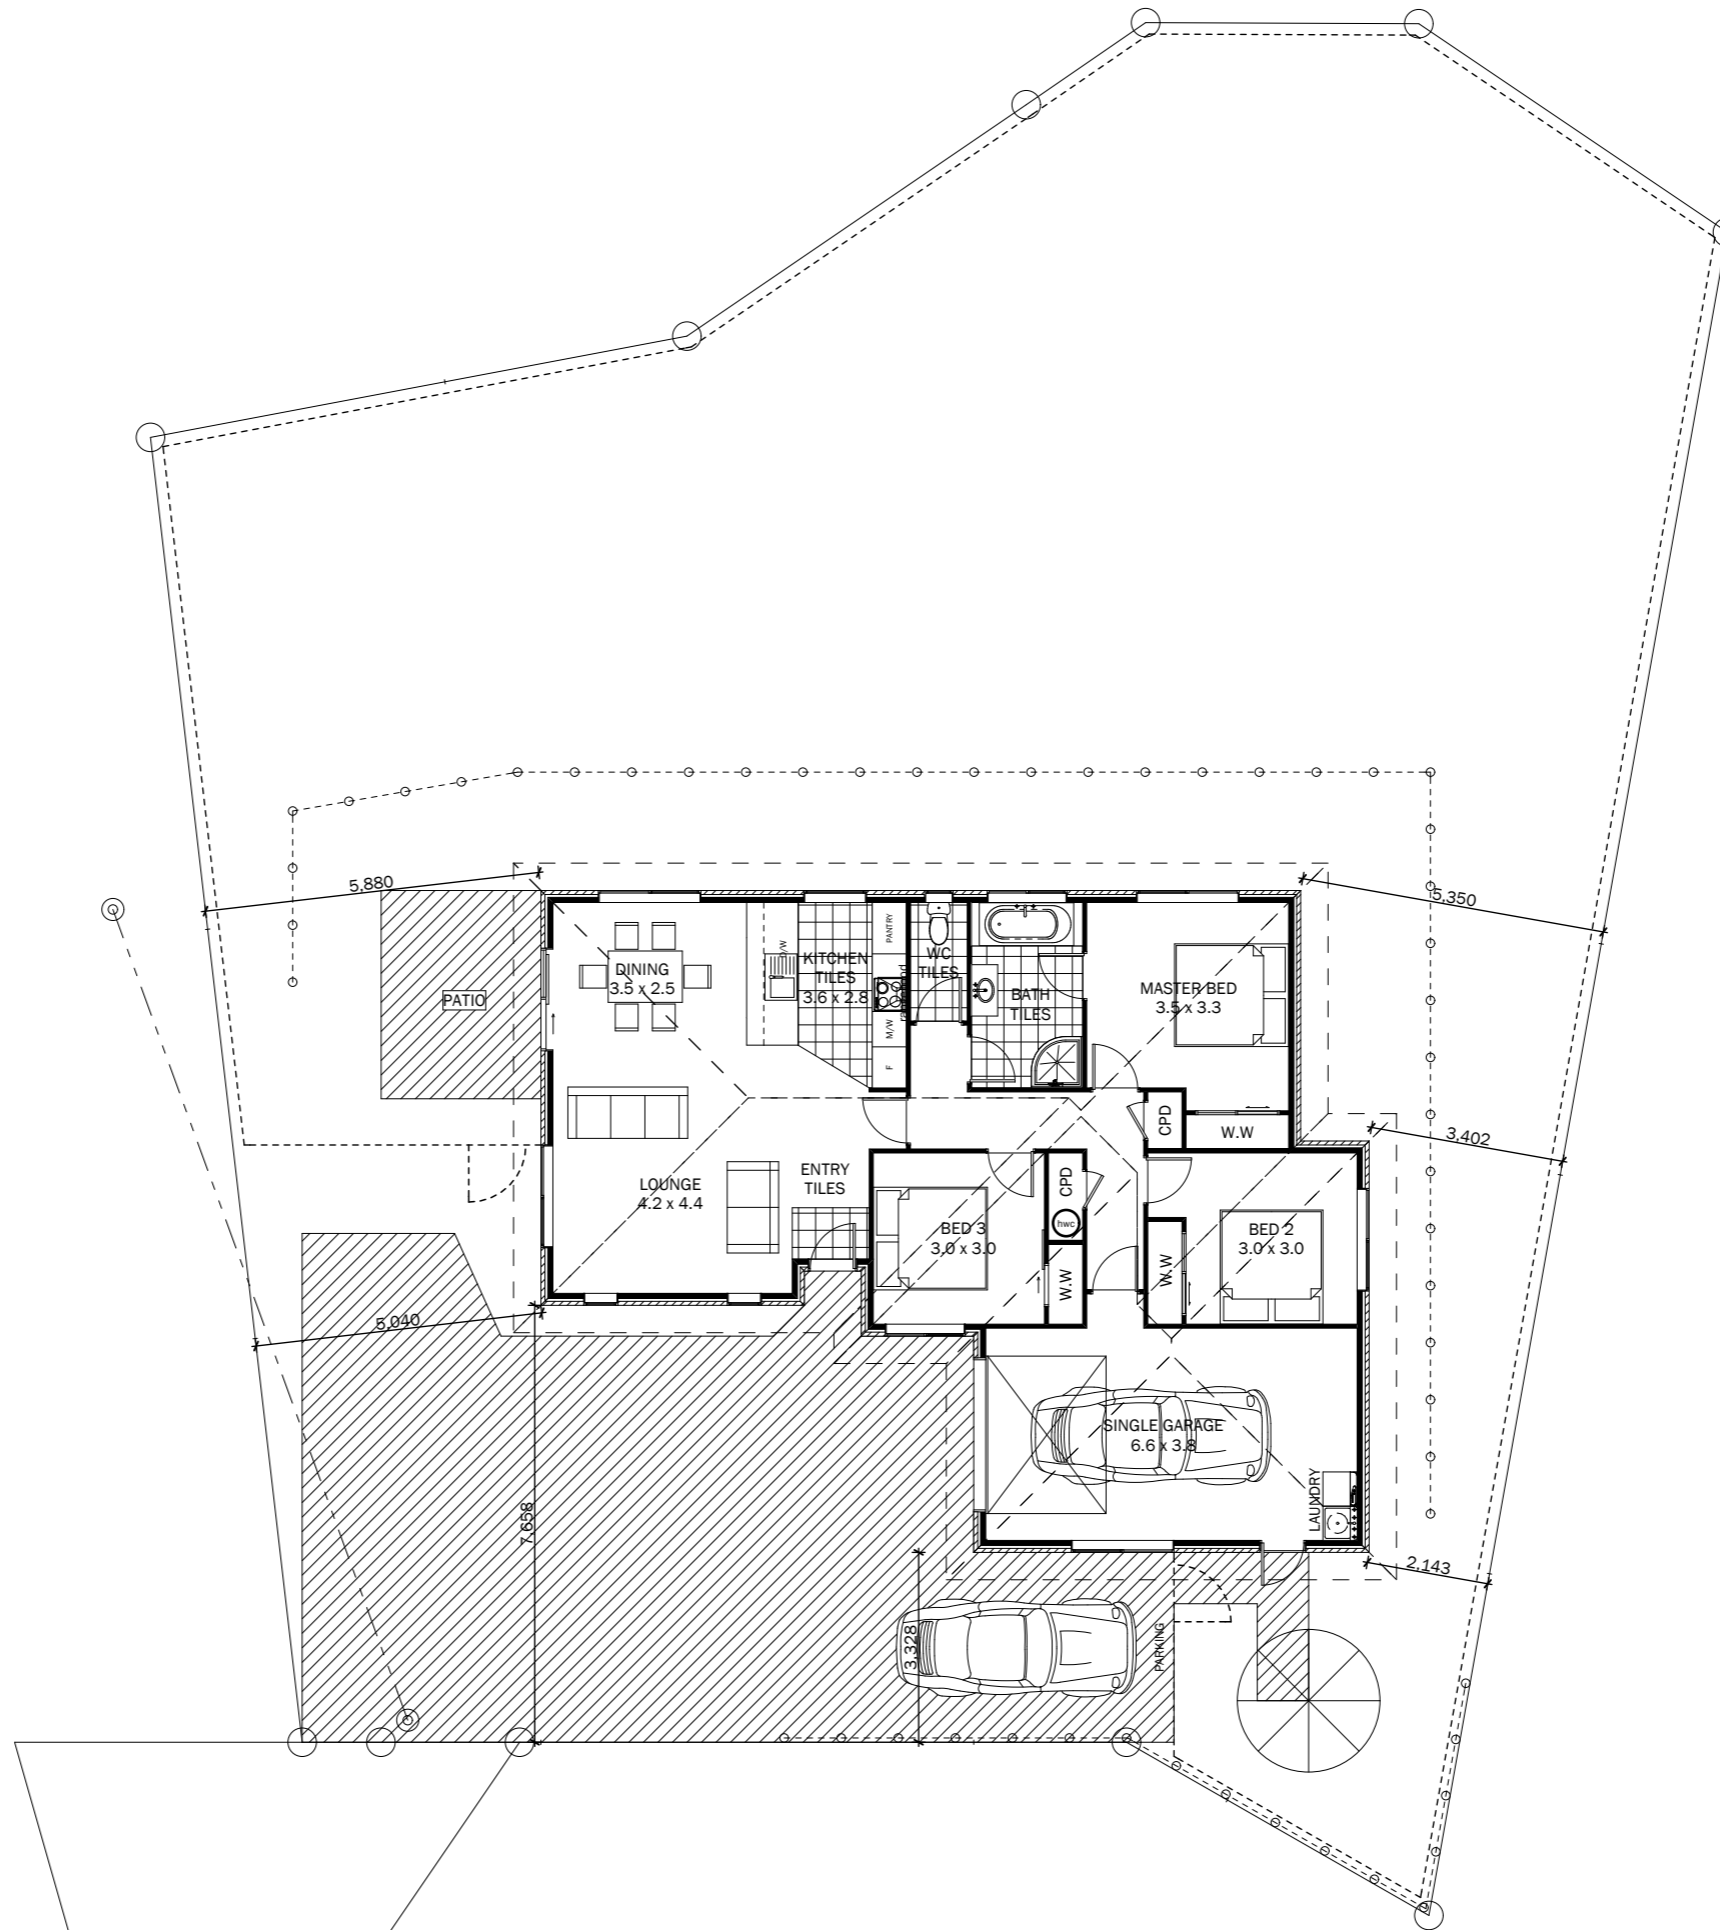

Client :
 Project : Proposed Dwelling for Lot 111 DP401952
 1 Brunner Terrace, Kamo



Drawn: Caleb
 Checked:

Wind Zone: High
 E/Quake Zone: C

Sheet :
SITE & FLOOR PLAN

ions & underground service locations to be checked prior to commencement of all works. DO NOT scale off drawings. Cross reference all drawings, confirm site levels, floor heights & restrictions prior to earthworks. If any discrepancies, ask the designer or contractor immediately. COPYRIGHT; These drawings remain the property of Pacific Homes Ltd and are provided for use as described above and may not be used or re-produced in whole or part without written permission.

Date : 02,08,16 Job no : 267
 Scale : Sheet no :
 Revision :

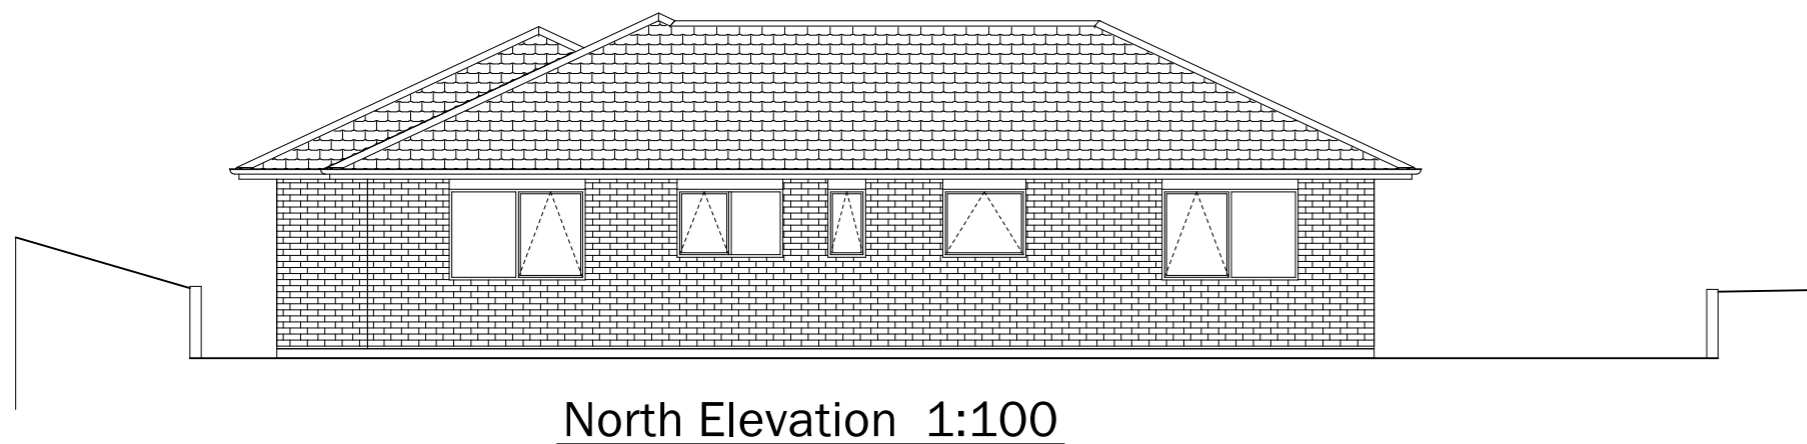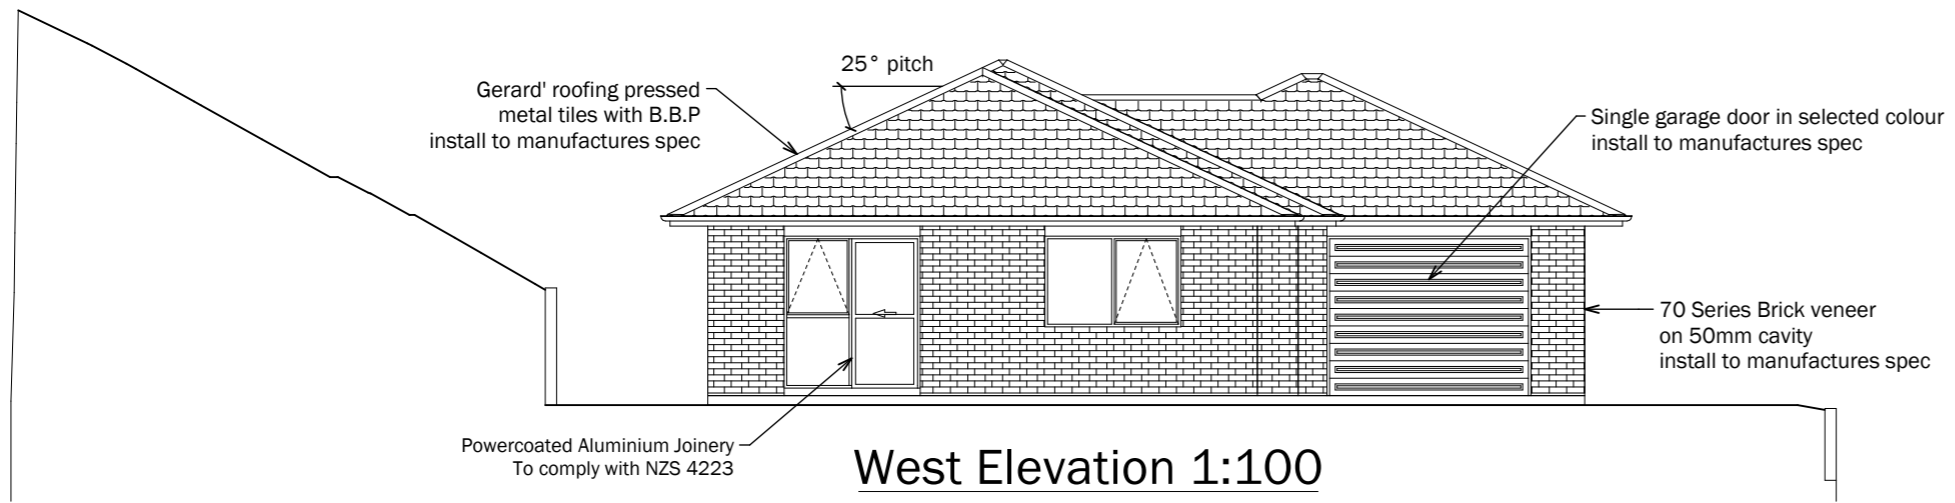

Client :

Project : **Proposed Dwelling for Lot 111 DP401952
1 Brunner Terrace, Kamo**

Drawn: **Caleb**

Checked:

Wind Zone: **High**

E/Quake Zone: **C**

Sheet : **ELEVATIONS**

All dimensions & underground service locations to be checked prior to commencement of all works. DO NOT scale off drawings. Cross reference all drawings, confirm site levels, floor heights & restrictions prior to earthworks. If any discrepancies, ask the designer or contractor immediately. COPYRIGHT; These drawings remain the property of Pacific Homes Ltd and are provided for use as described above and may not be used or re-produced in whole or part without written permission.

Date : 02,08,16	Job no : 267
Scale :	Sheet no :
Revision :	