


Proposed Dwelling for Lot 112 DP 401952
 SITE ADDRESS = 3 Brunner Terrace
 Kamo
 SITE AREA = 612m²
 SITE COVERAGE = 133.0m²(21.7%)

LIVING AREA	106.6m ²
GARAGE	26.4m ²
TOTAL AREA	133.0m ²

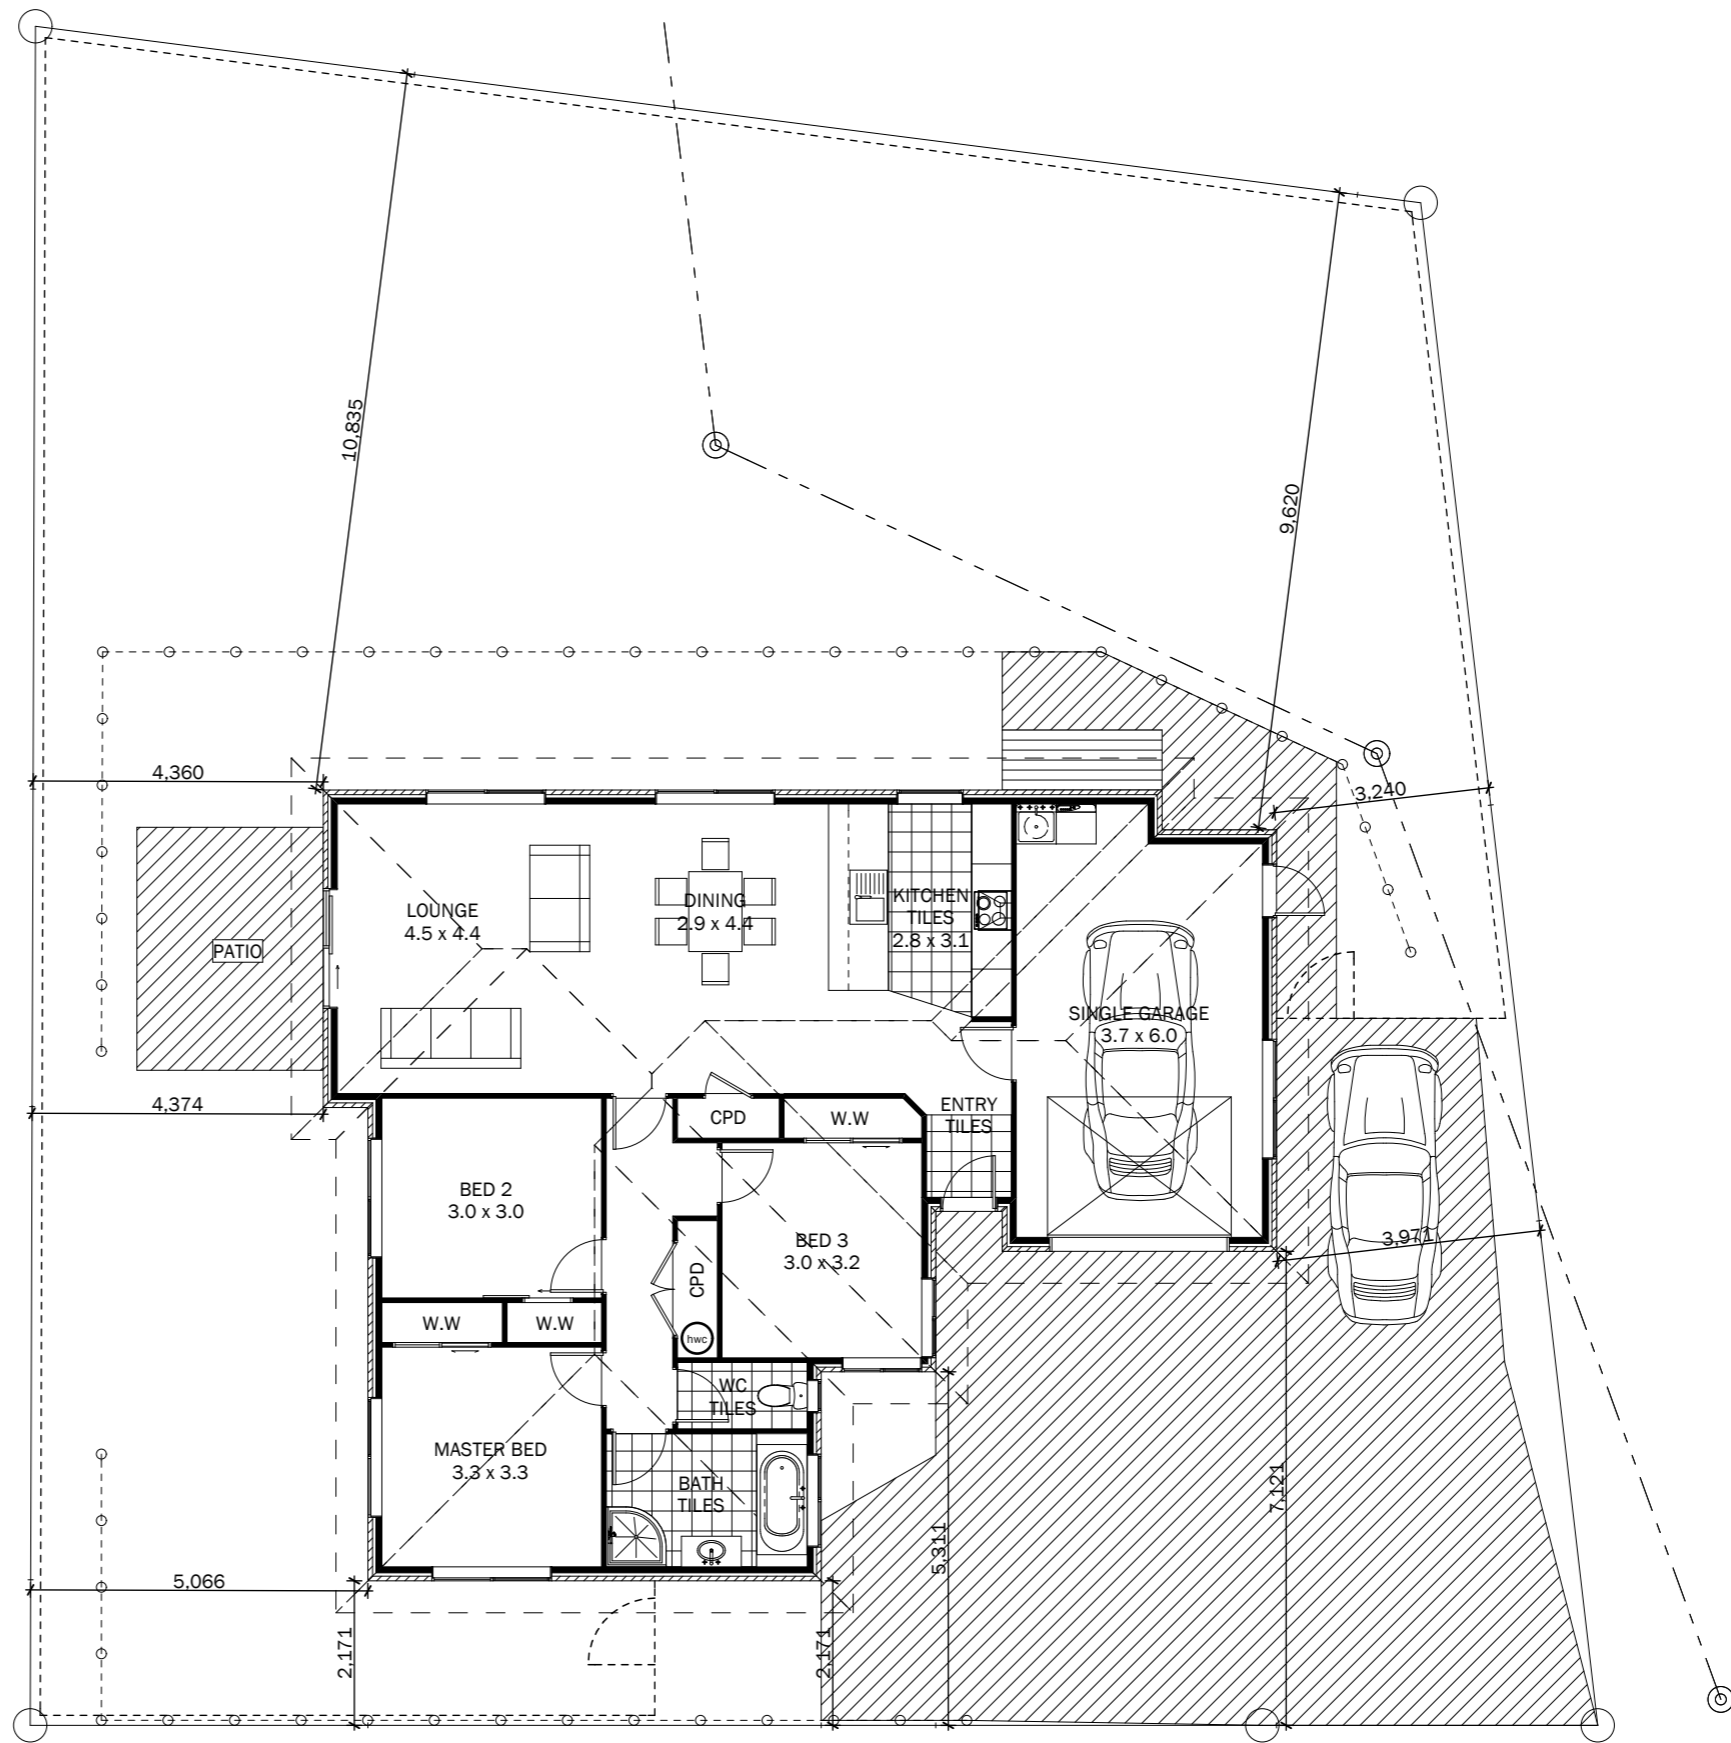

Client :
 Project : Proposed Dwelling for Lot 112 DP401952
 3 Brunner Terrace, Kamo


Drawn: Caleb
 Checked:

Wind Zone: High
 E/Quake Zone: C


Sheet :
SITE & FLOOR PLAN

ions & underground service locations to be checked prior to commencement of all works. DO NOT scale off drawings. Cross reference all drawings, confirm site levels, floor heights & restrictions prior to earthworks. If any discrepancies, ask the designer or contractor immediately. COPYRIGHT; These drawings remain the property of Pacific Homes Ltd and are provided for use as described above and may not be used or re-produced in whole or part without written permission.


Date : 03,08,16 Job no : 268
 Scale : Sheet no :
 Revision :

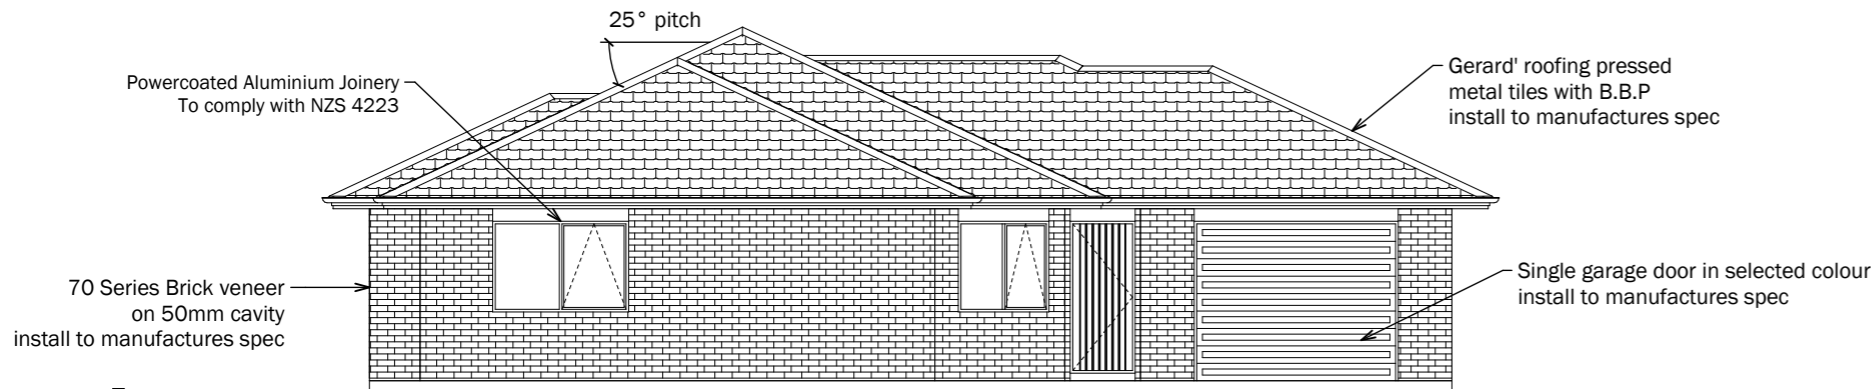

South Elevation 1:100

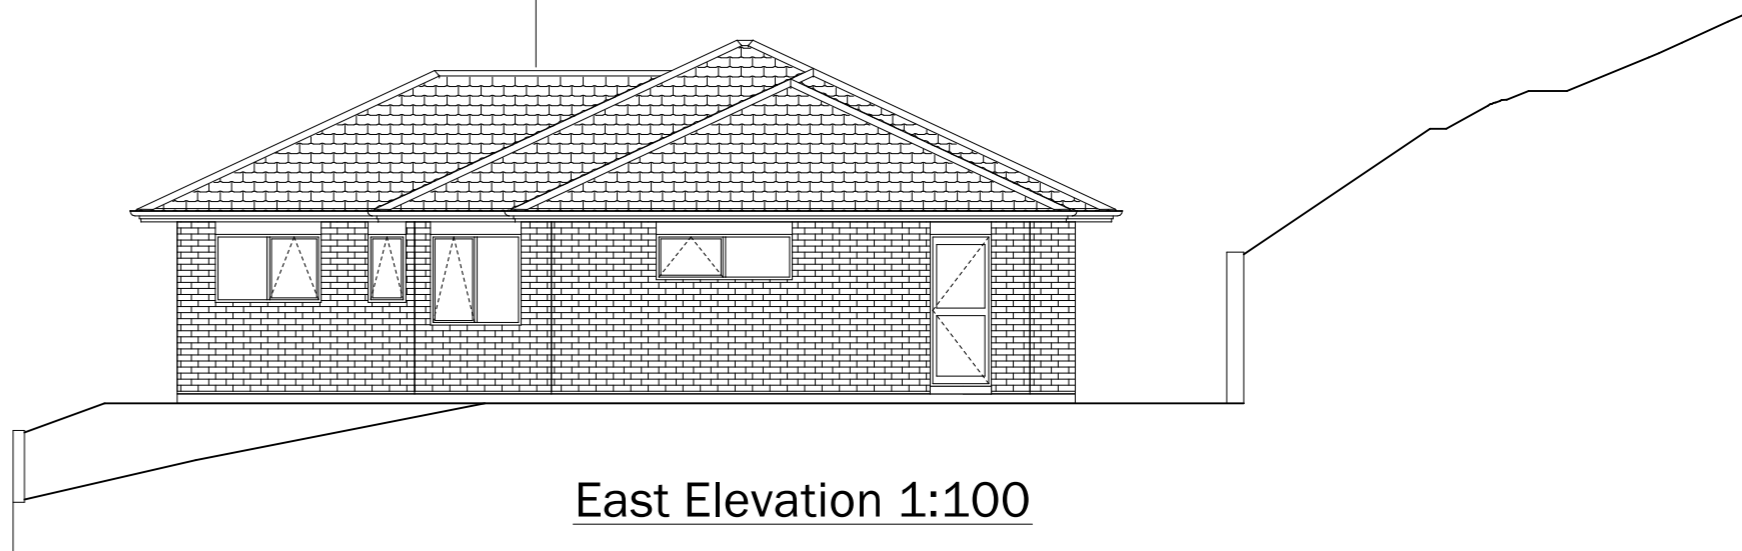

East Elevation 1:100

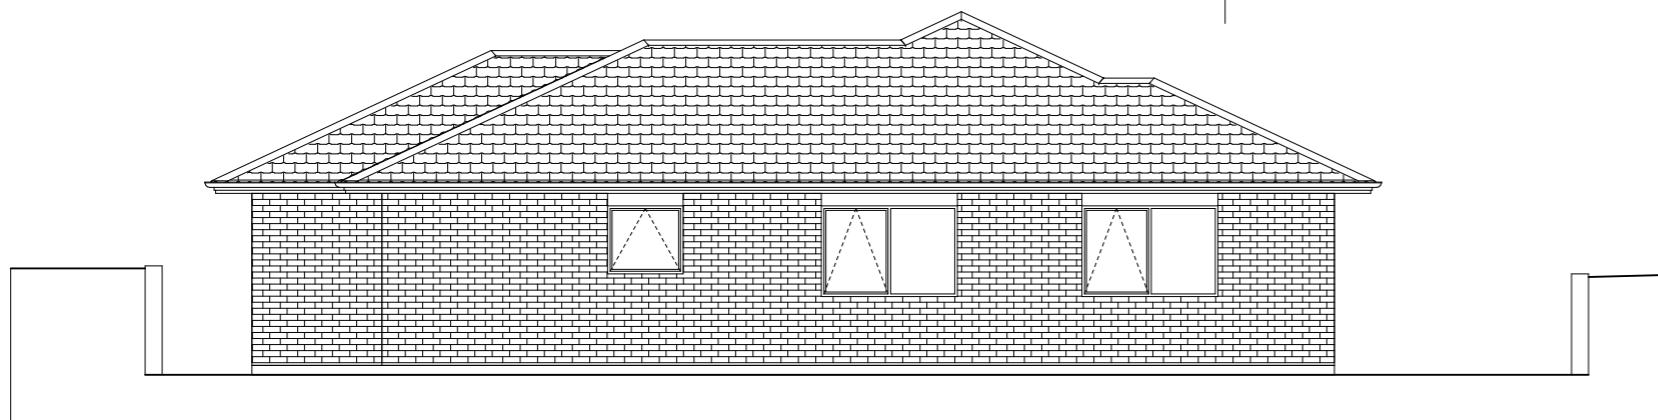

North Elevation 1:100



West Elevation 1:100



Client :
 Project : **Proposed Dwelling for Lot 112 DP401952
 3 Brunner Terrace, Kamo**

Drawn: **Caleb**
 Checked:

Wind Zone: **High**
 E/Quake Zone: **C**

Sheet :
ELEVATIONS

All dimensions & underground service locations to be checked prior to commencement of all works. DO NOT scale off drawings. Cross reference all drawings, confirm site levels, floor heights & restrictions prior to earthworks. If any discrepancies, ask the designer or contractor immediately. COPYRIGHT; These drawings remain the property of Pacific Homes Ltd and are provided for use as described above and may not be used or re-produced in whole or part without written permission.

Date : 03,08,16	Job no : 268
Scale :	Sheet no :
Revision :	