

Proposed Dwelling for Lot 114 DP401952
 SITE AREA = 3 Coles Terrace, Kamo
 SITE AREA = 508m²
 SITE COVERAGE = 128.5m²(25.3%)

LIVING AREA	102.1m ²
GARAGE AREA	26.4m ²
TOTAL AREA(o/brick)	128.5m ²



Client :
 Project : Proposed Dwelling for Lot 114 DP401952
 3 Coles Terrace, Kamo


Drawn:
Caleb
 Checked:

Wind Zone:
High
 E/Quake Zone:
C


Sheet :
SITE & FLOOR PLAN

itions & underground service locations to be checked prior to commencement of all works. DO NOT scale off drawings. Cross reference all drawings, confirm site levels, floor heights & restrictions prior to earthworks. If any discrepancies, ask the designer or contractor immediately. COPYRIGHT; These drawings remain the property of Pacific Homes Ltd and are provided for use as described above and may not be used or re-produced in whole or part without written permission.


Date : **16,08,16** Job no : **270**
 Scale : Sheet no :
 Revision :

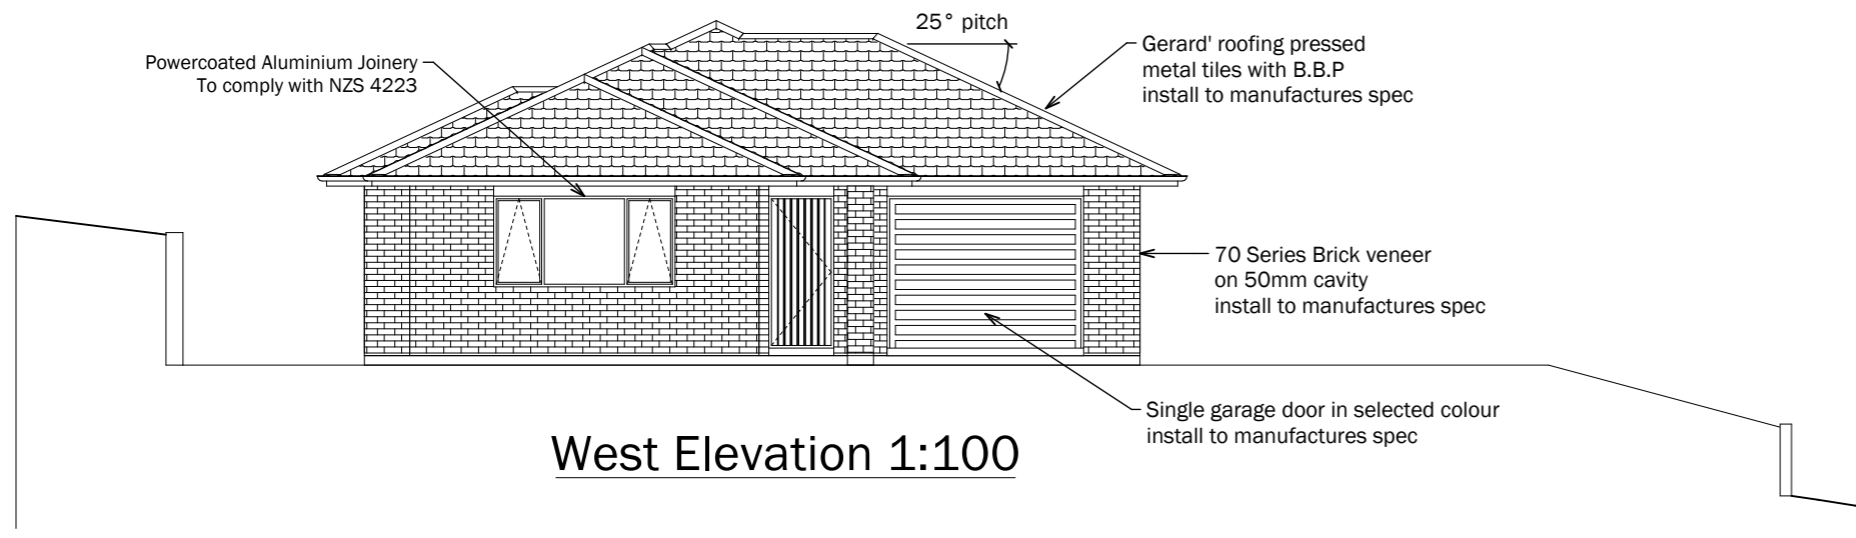


West Elevation 1:100

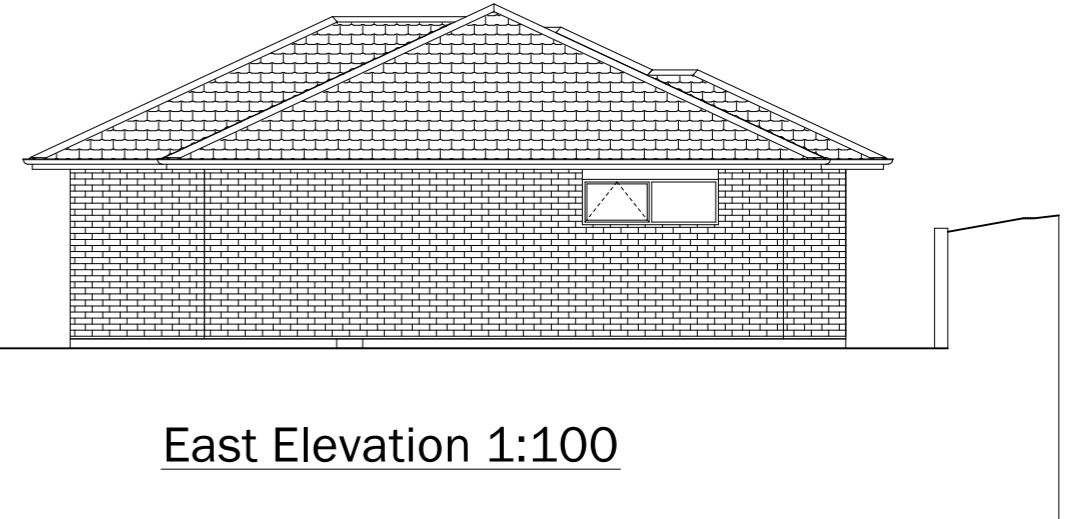

East Elevation 1:100

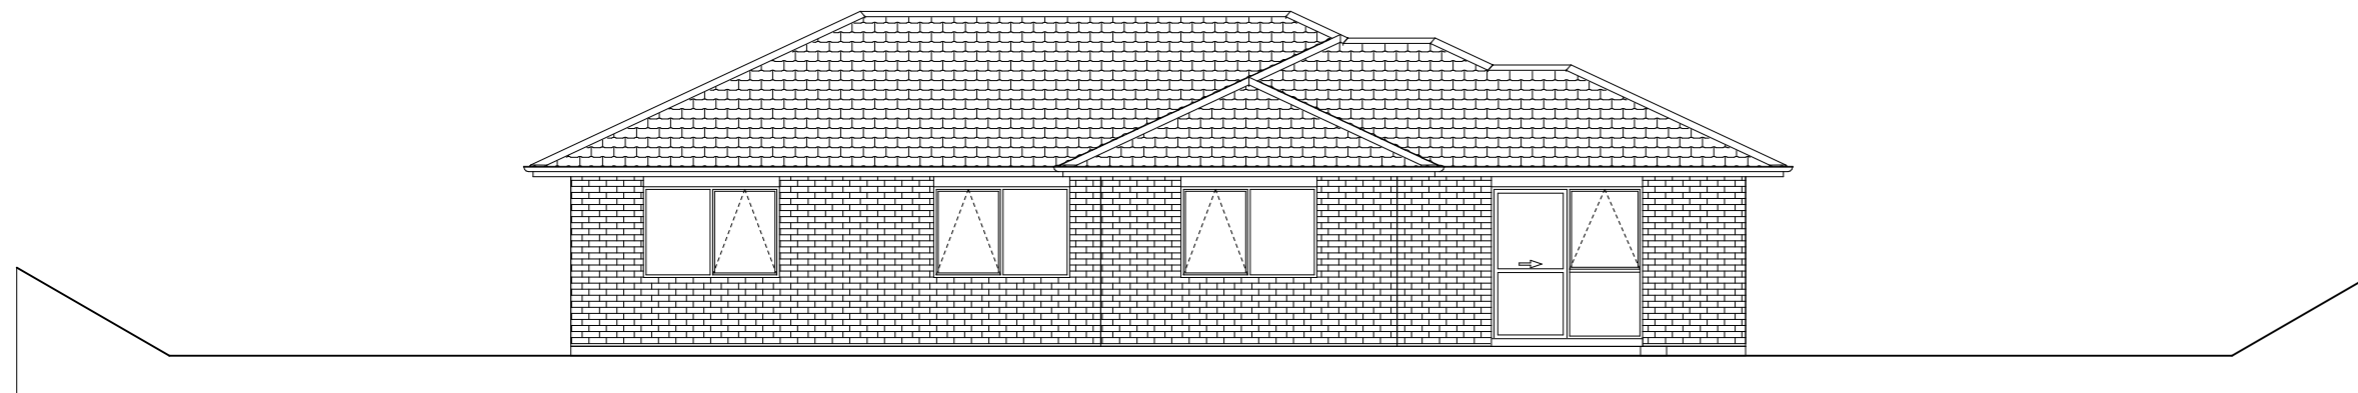

North Elevation 1:100

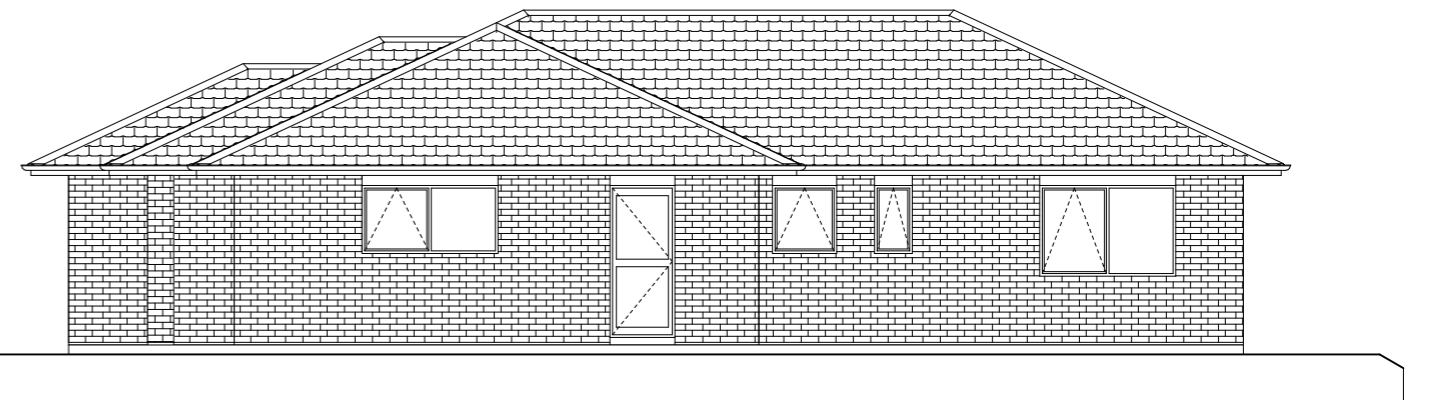

South Elevation 1:100



Client :
 Project : **Proposed Dwelling for Lot 114 DP401952
 3 Coles Terrace, Kamo**

Drawn:
Caleb
 Checked:

Wind Zone:
High
 E/Quake Zone:
C

Sheet :
ELEVATIONS

All dimensions & underground service locations to be checked prior to commencement of all works. DO NOT scale off drawings. Cross reference all drawings, confirm site levels, floor heights & restrictions prior to earthworks. If any discrepancies, ask the designer or contractor immediately. COPYRIGHT; These drawings remain the property of Pacific Homes Ltd and are provided for use as described above and may not be used or re-produced in whole or part without written permission.

Date : 16,08,16	Job no : 270
Scale :	Sheet no :
Revision :	