


ROW

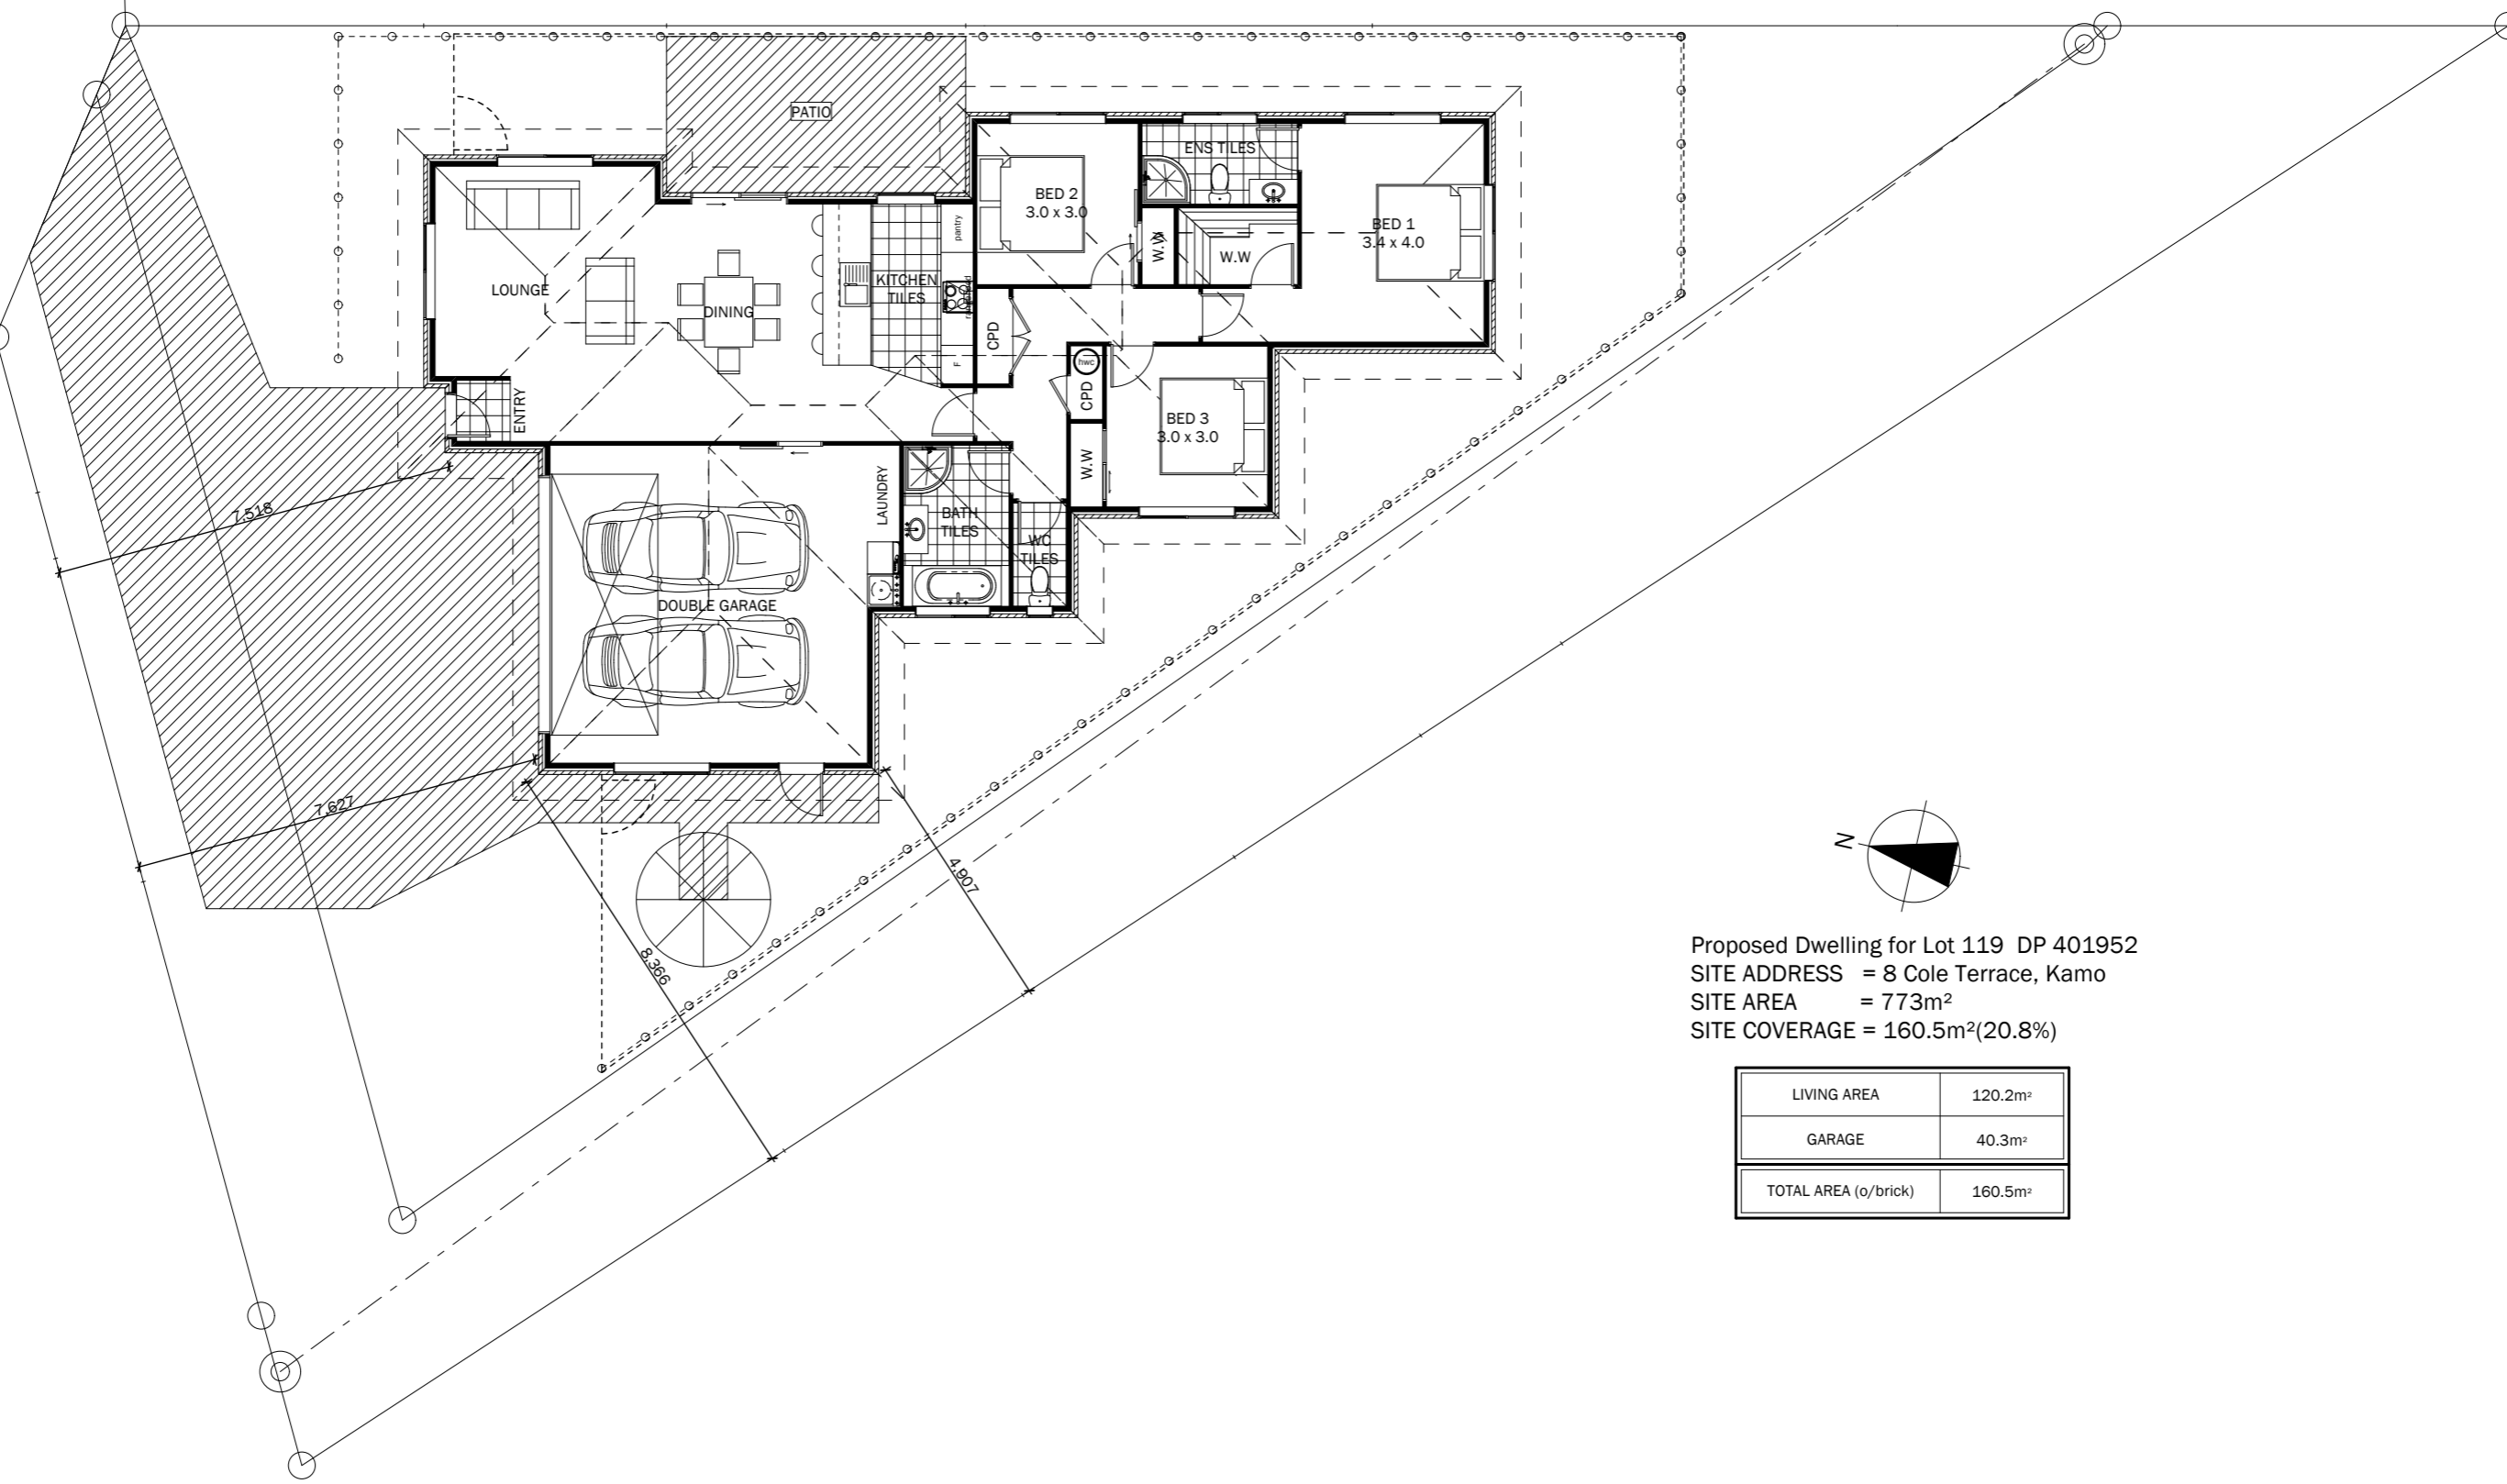

Proposed Dwelling for Lot 119 DP 401952
 SITE ADDRESS = 8 Cole Terrace, Kamo
 SITE AREA = 773m²
 SITE COVERAGE = 160.5m²(20.8%)

LIVING AREA	120.2m ²
GARAGE	40.3m ²
TOTAL AREA (o/brick)	160.5m ²



Client :
 Project : Proposed Dwelling for Lot 119 DP401952
 8 Cole Terrace, Kamo


Drawn: Caleb
 Checked:

Wind Zone: High
 E/Quake Zone: C


Sheet :
SITE & FLOOR PLAN

ions & underground service locations to be checked prior to commencement of all works. DO NOT scale off drawings. Cross reference all drawings, confirm site levels, floor heights & restrictions prior to earthworks. If any discrepancies, ask the designer or contractor immediately. COPYRIGHT; These drawings remain the property of Pacific Homes Ltd and are provided for use as described above and may not be used or re-produced in whole or part without written permission.


Date : 02,08,16 Job no : 272
 Scale : Sheet no :
 Revision :

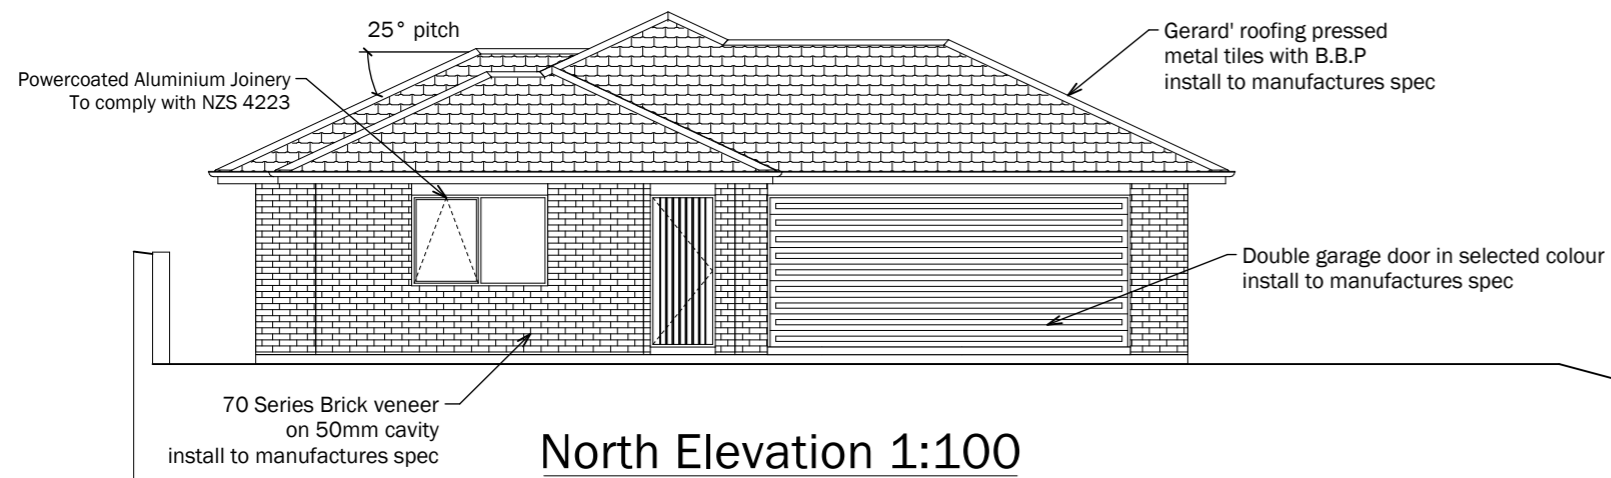


North Elevation 1:100

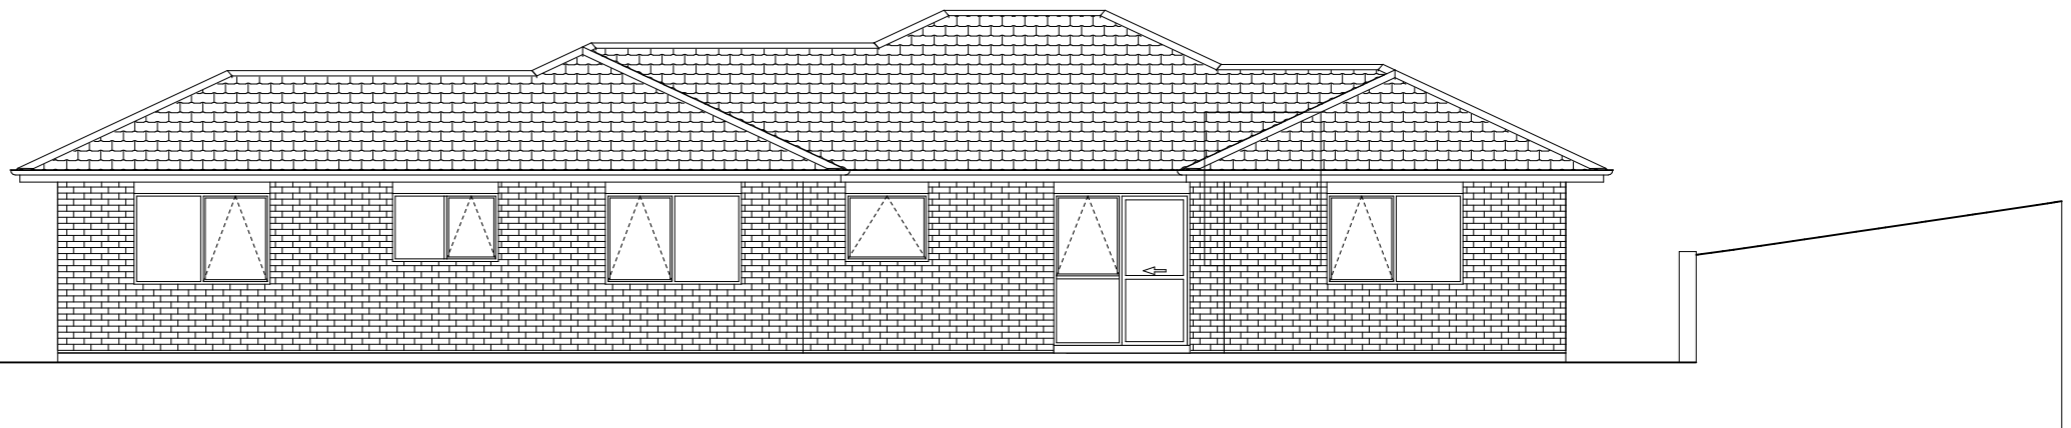

East Elevation 1:100

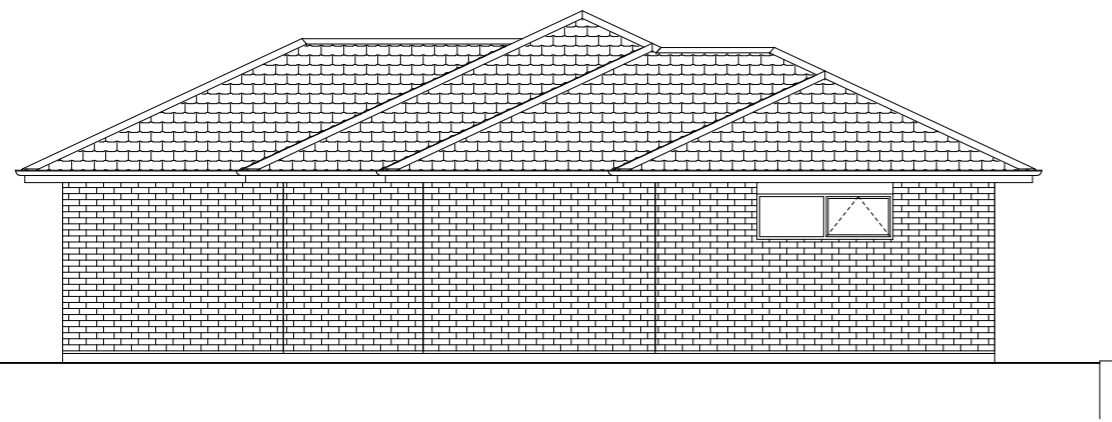

South Elevation 1:100

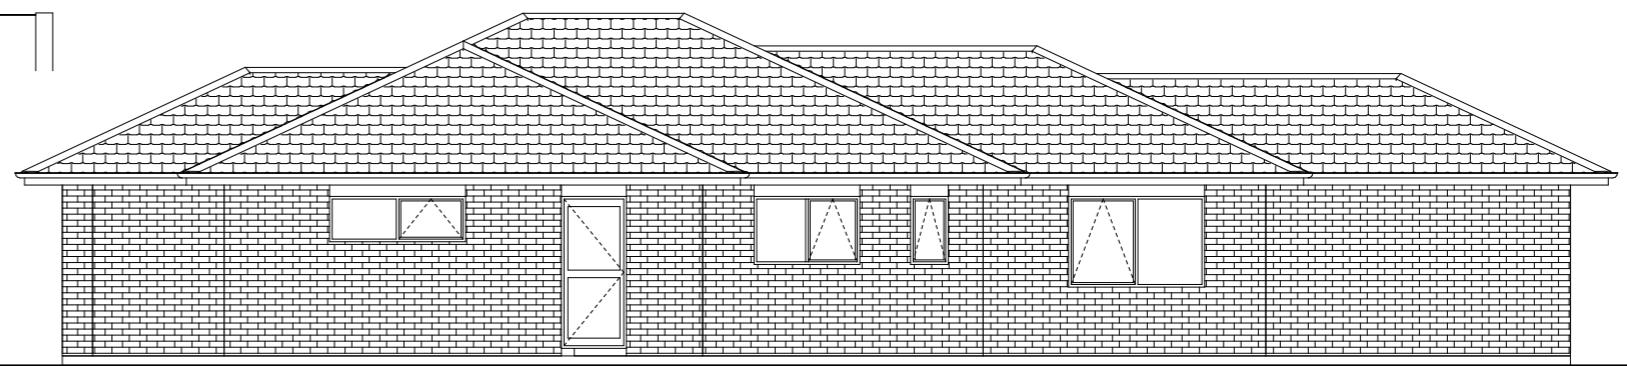

West Elevation 1:100



Client :
 Project : **Proposed Dwelling for Lot 119 DP401952
 8 Cole Terrace, Kamo**

Drawn: **Caleb**
 Checked:

Wind Zone: **High**
 E/Quake Zone: **C**

Sheet :
ELEVATIONS

All dimensions & underground service locations to be checked prior to commencement of all works. DO NOT scale off drawings. Cross reference all drawings, confirm site levels, floor heights & restrictions prior to earthworks. If any discrepancies, ask the designer or contractor immediately. COPYRIGHT; These drawings remain the property of Pacific Homes Ltd and are provided for use as described above and may not be used or re-produced in whole or part without written permission.

Date : **02,08,16** Job no : **272**
 Scale : Sheet no :
 Revision :